


SOUTH ELEVATION

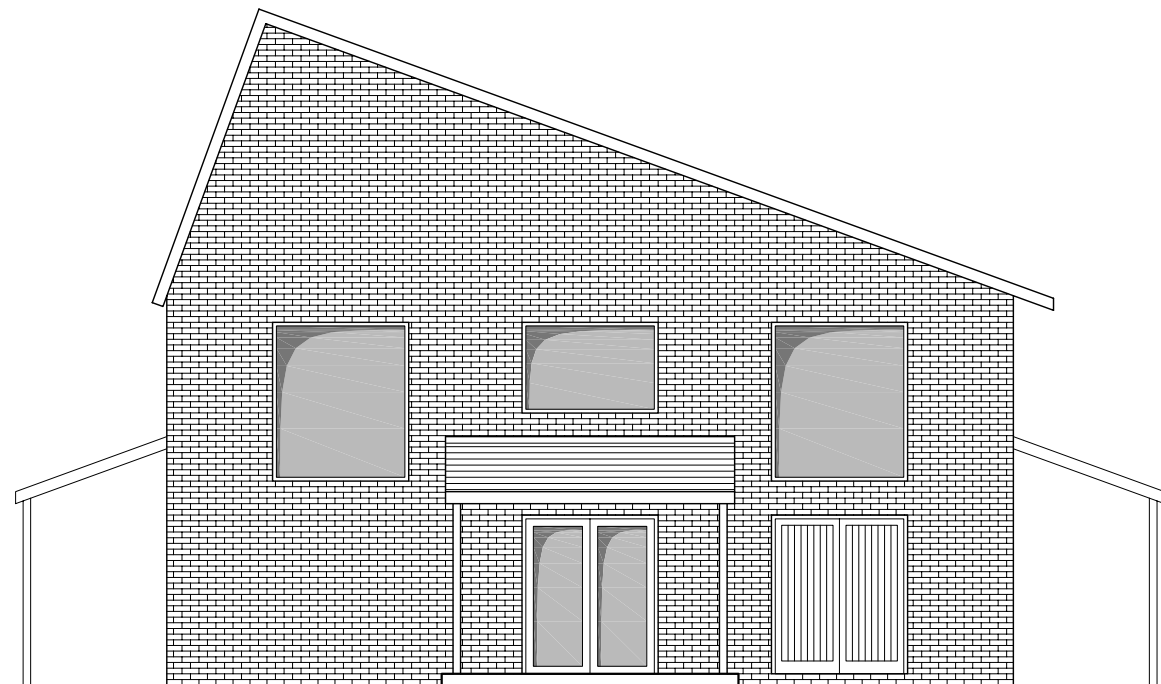

WEST ELEVATION

PRELIMINARY

JOB SPORTSFIELD ASSOCIATION NEW PAVILION		
DWG SKETCH ELEVATIONS SOUTH AND WEST		
SCALE: 1:100 @ A3		
DATE: 20 DECEMBER 2011		
DRAWN: DRS		
DWG NO:	SA01	04