


EXISTING TENNIS COURTS

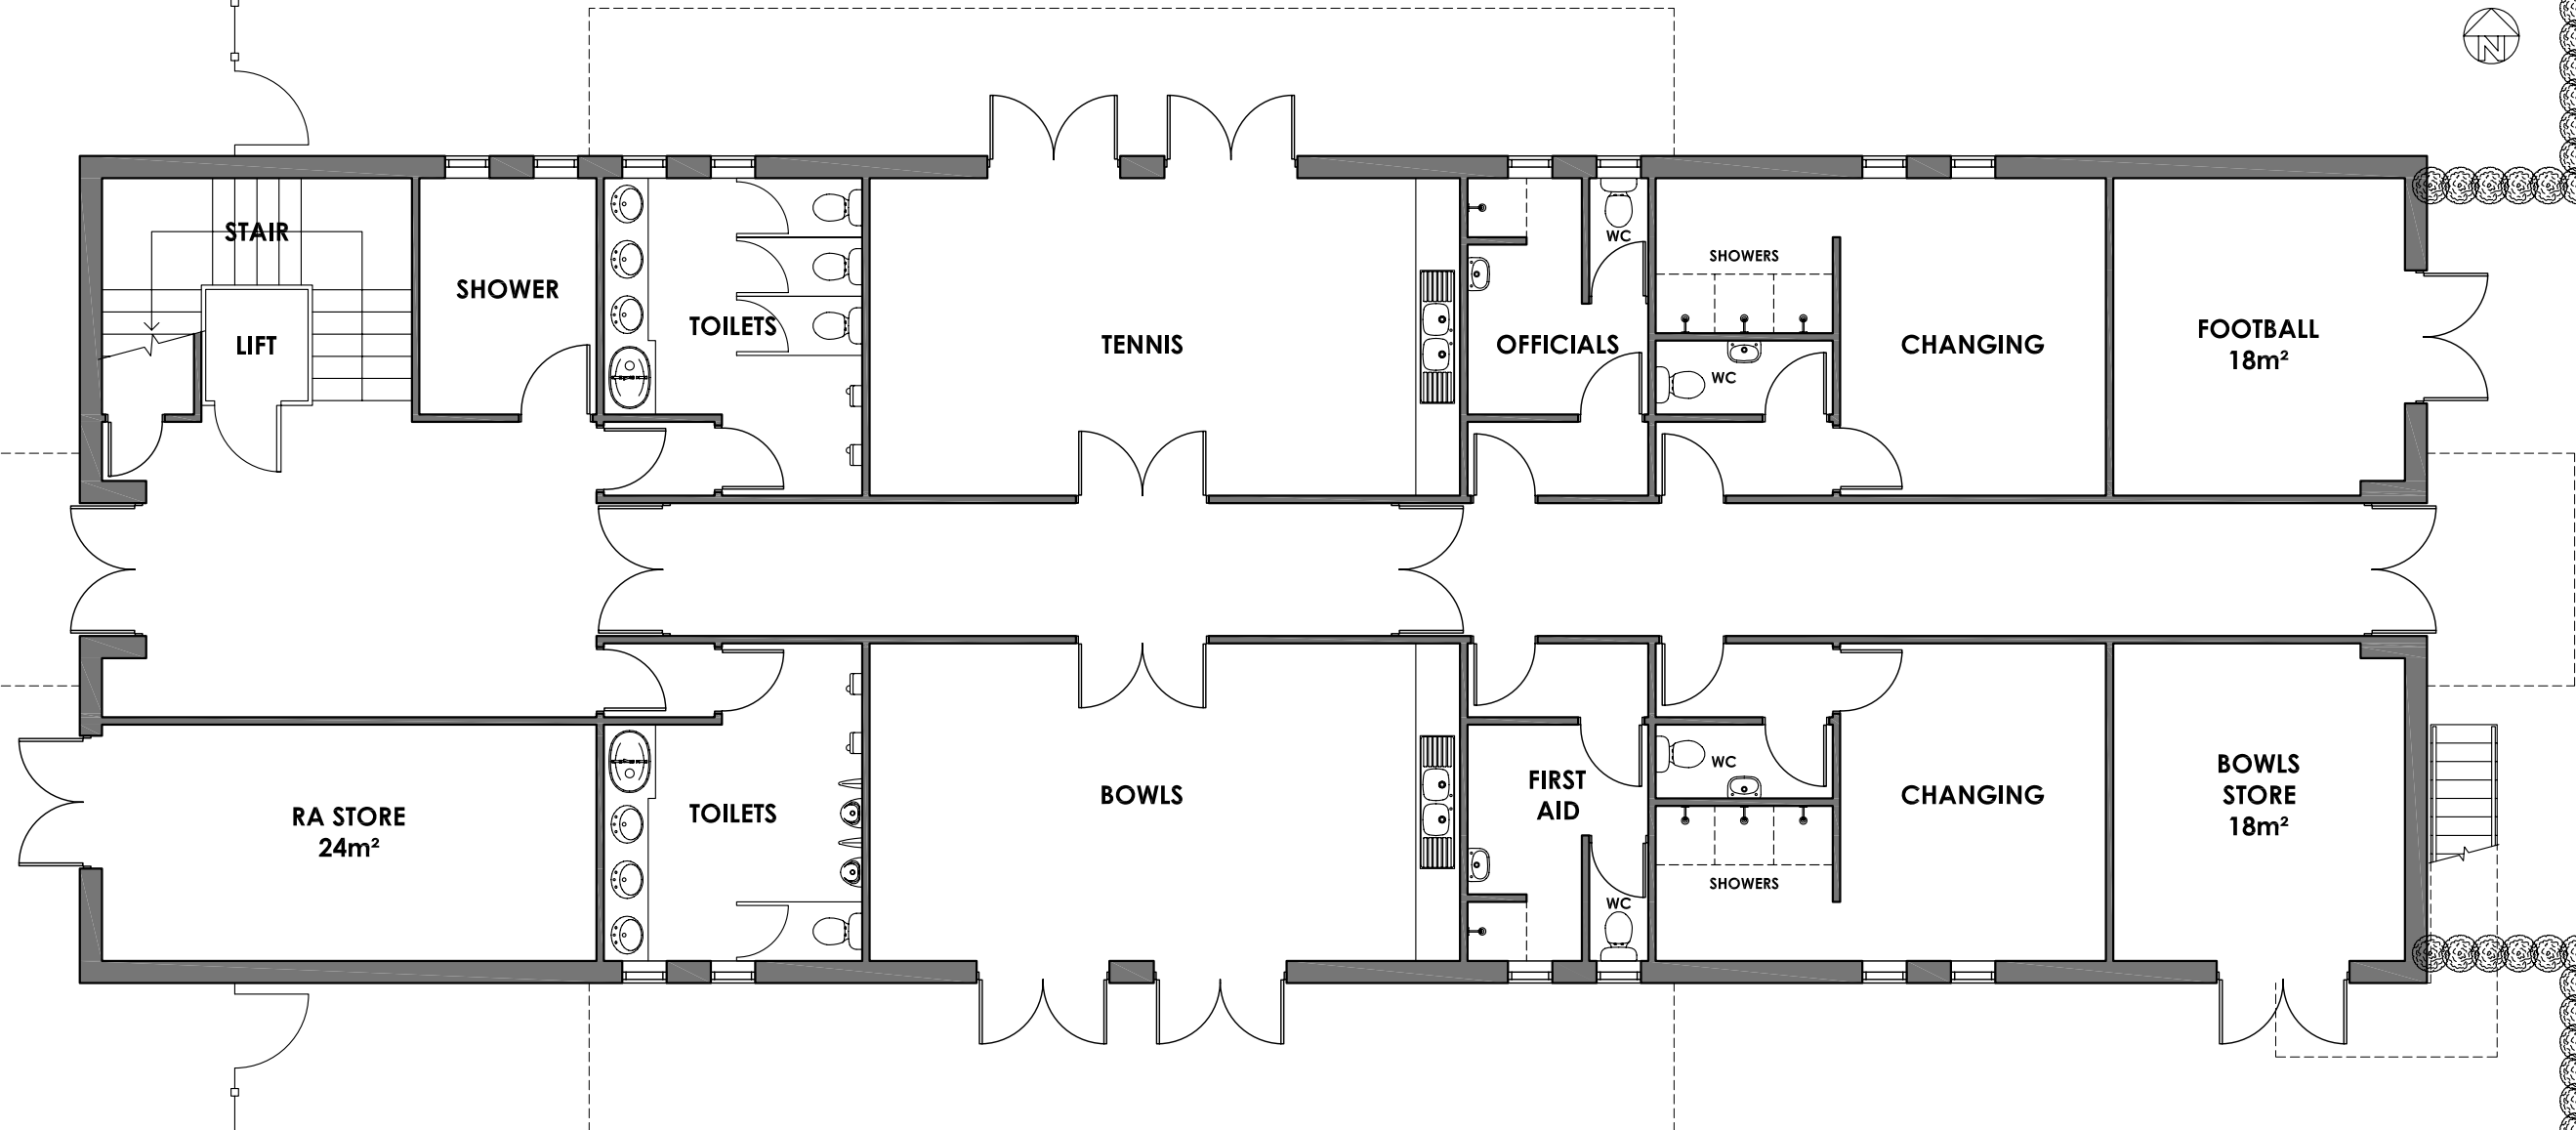

EXISTING BOWLING GREEN

PRELIMINARY-1

JOB  
SPORTSFIELD ASSOCIATION  
NEW PAVILION

DWG  
SKETCH PLAN  
GROUND FLOOR

SCALE: 1:100 @ A3

DATE: 30 NOVEMBER 2011

DRAWN: DRS

DWG NO: SA01 01